


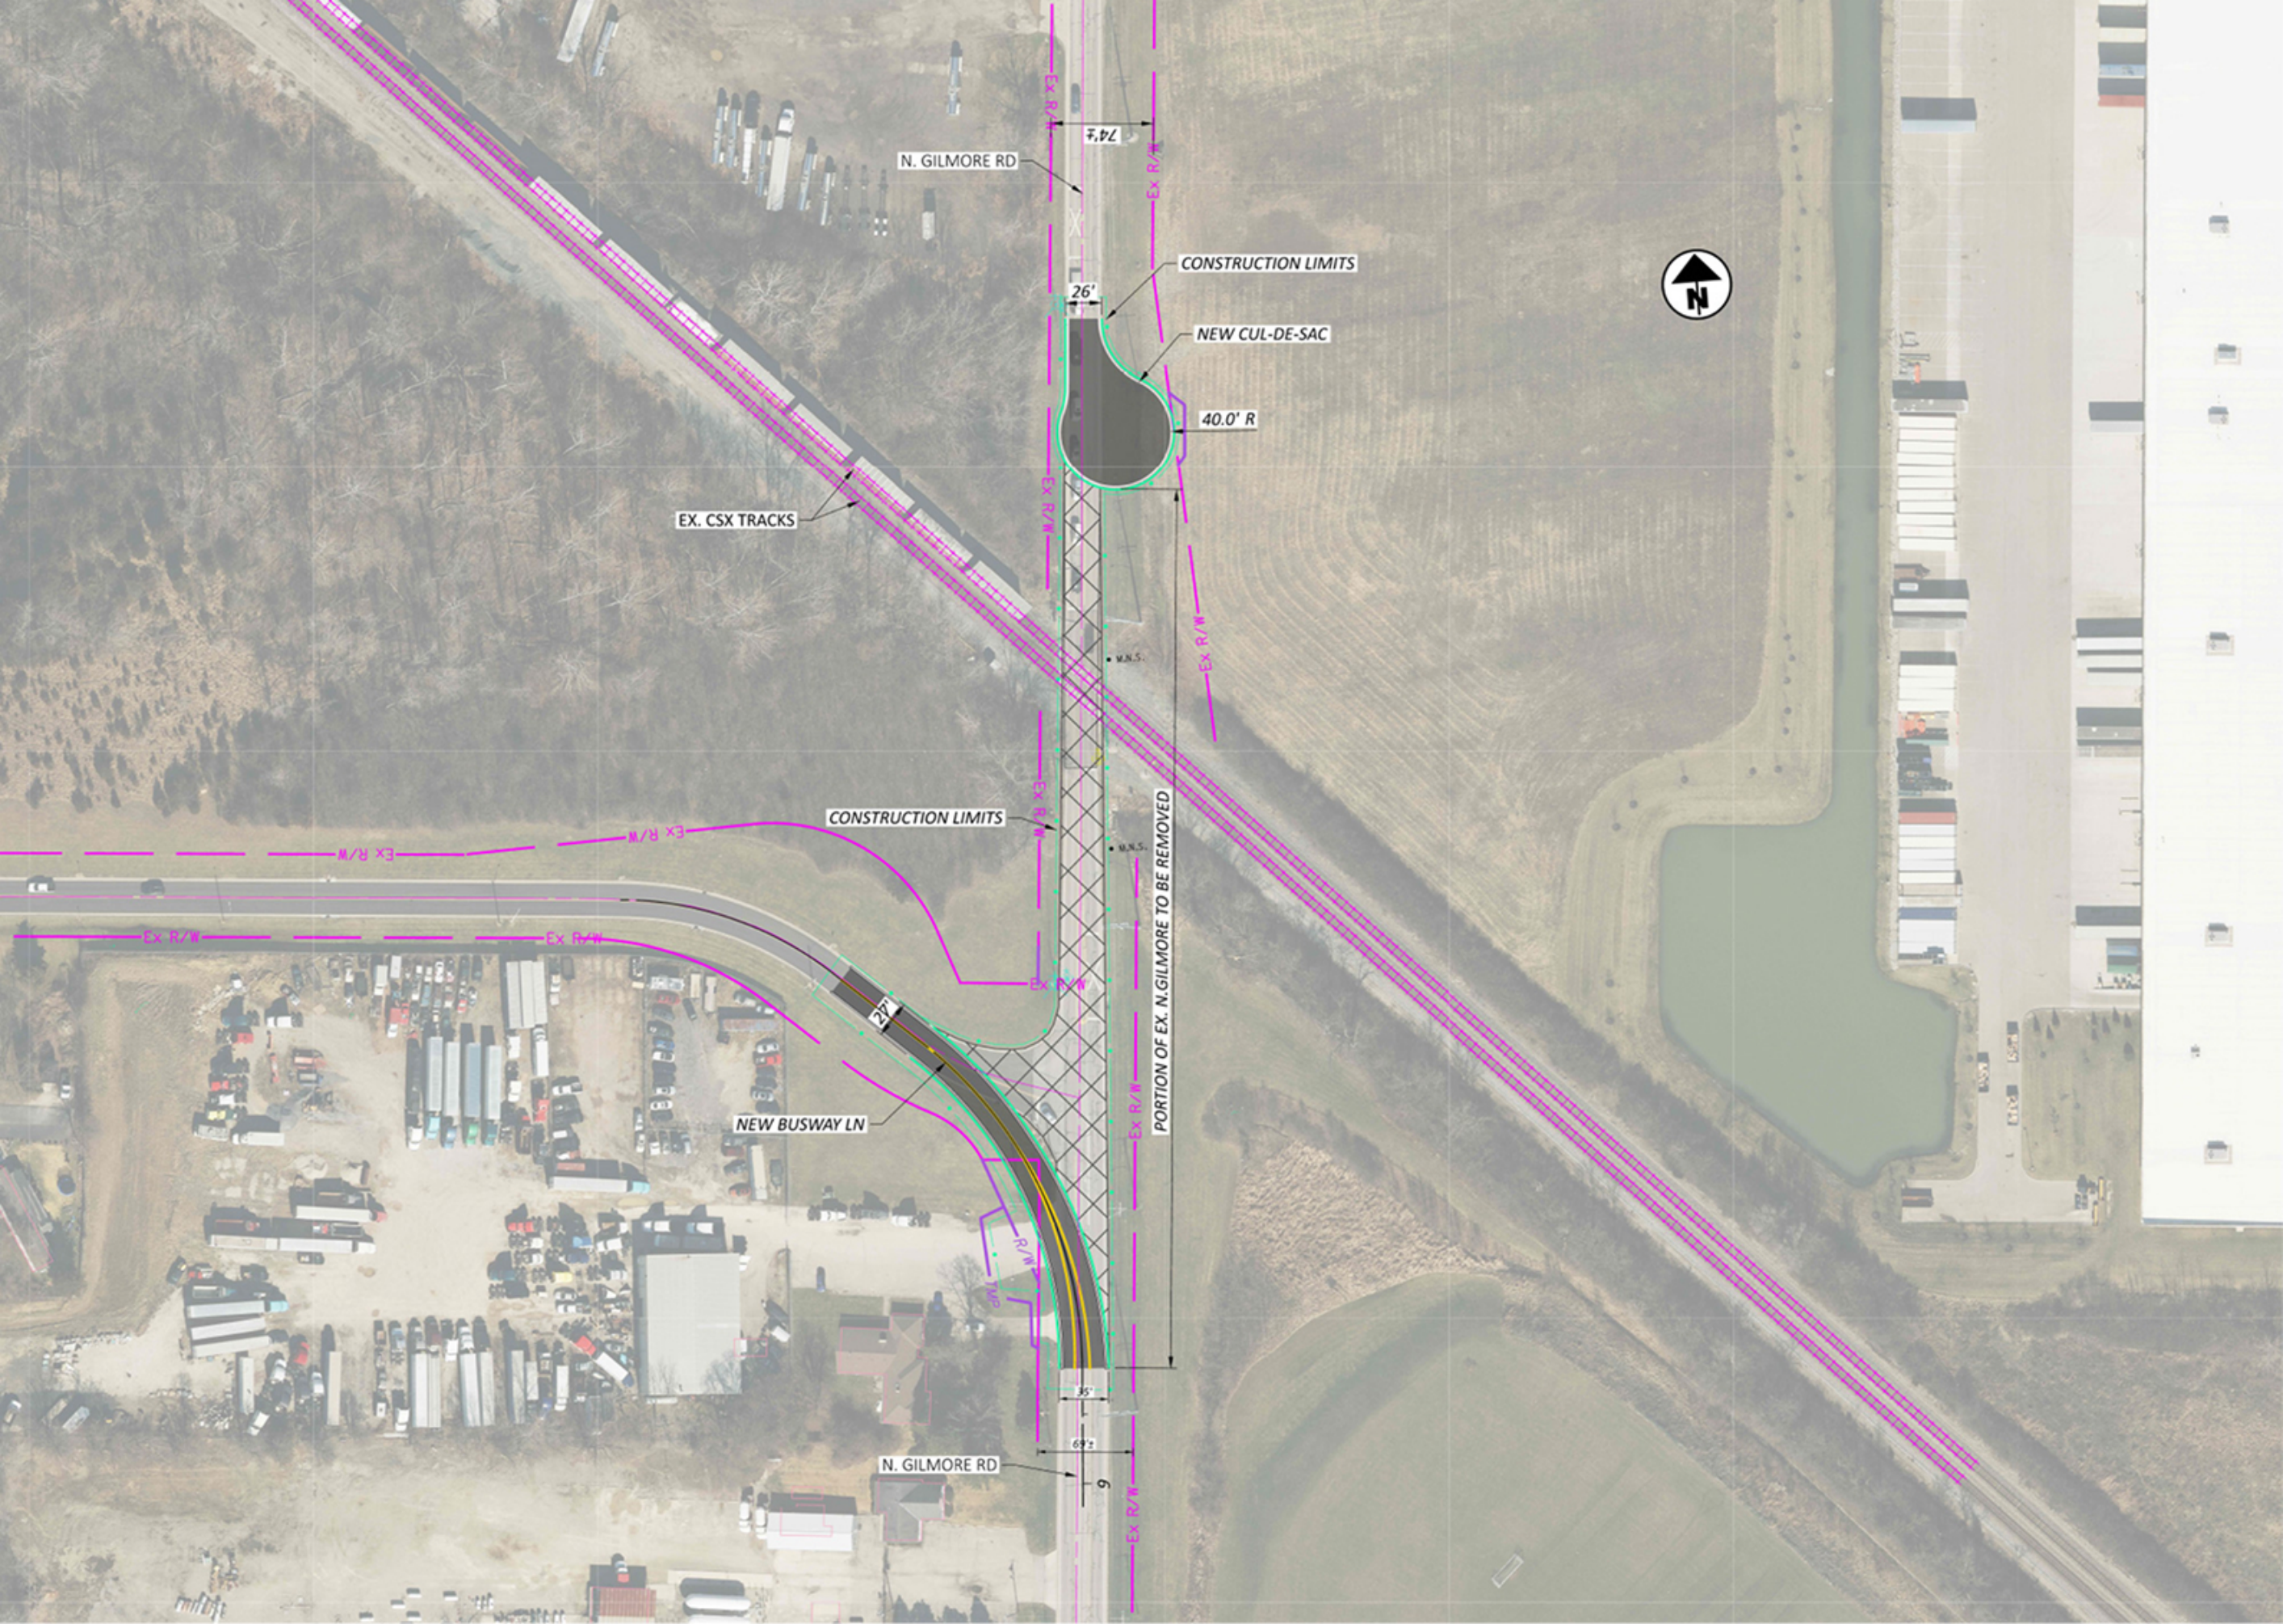

N. GILMORE RD

74.2'

CONSTRUCTION LIMITS

26'

NEW CUL-DE-SAC

40.0' R

EX. CSX TRACKS

CONSTRUCTION LIMITS

EX R/W

EX R/W

NEW BUSWAY LN

24'

R/W

35'

69.2'

N. GILMORE RD

9'

PORTION OF EX. N. GILMORE TO BE REMOVED

